



LEFT ELEVATION
1/4"=1'-0"



FRONT ELEVATION
1/4"=1'-0"



RIGHT ELEVATION
1/4"=1'-0"



REAR ELEVATION
1/4"=1'-0"

NO.	DESCRIPTION	BY	DATE

MAIN FLOOR = 1656 SQUARE FEET
 UPPER FLOOR = 1224 SQUARE FEET
 TOTAL = 2880 SQUARE FEET
 GARAGE = 795 SQUARE FEET

PROJECT DESCRIPTION:
Bentley
 LOT 07 BLK 02
 CAVEN RIDGE ESTATES EAST SUB 2
 3744 S DAYBREAK WAY
 MERIDIAN, ID 83642



BILTMORE CO
 1680 W. CAYUSE CREEK DR.
 MERIDIAN, IDAHO 83646
 208-896-0500

BILTMORE CO.
Biltmore...Build Better!

DATE:
5/6/2020

SCALE:
AS NOTED

SHEET:
4

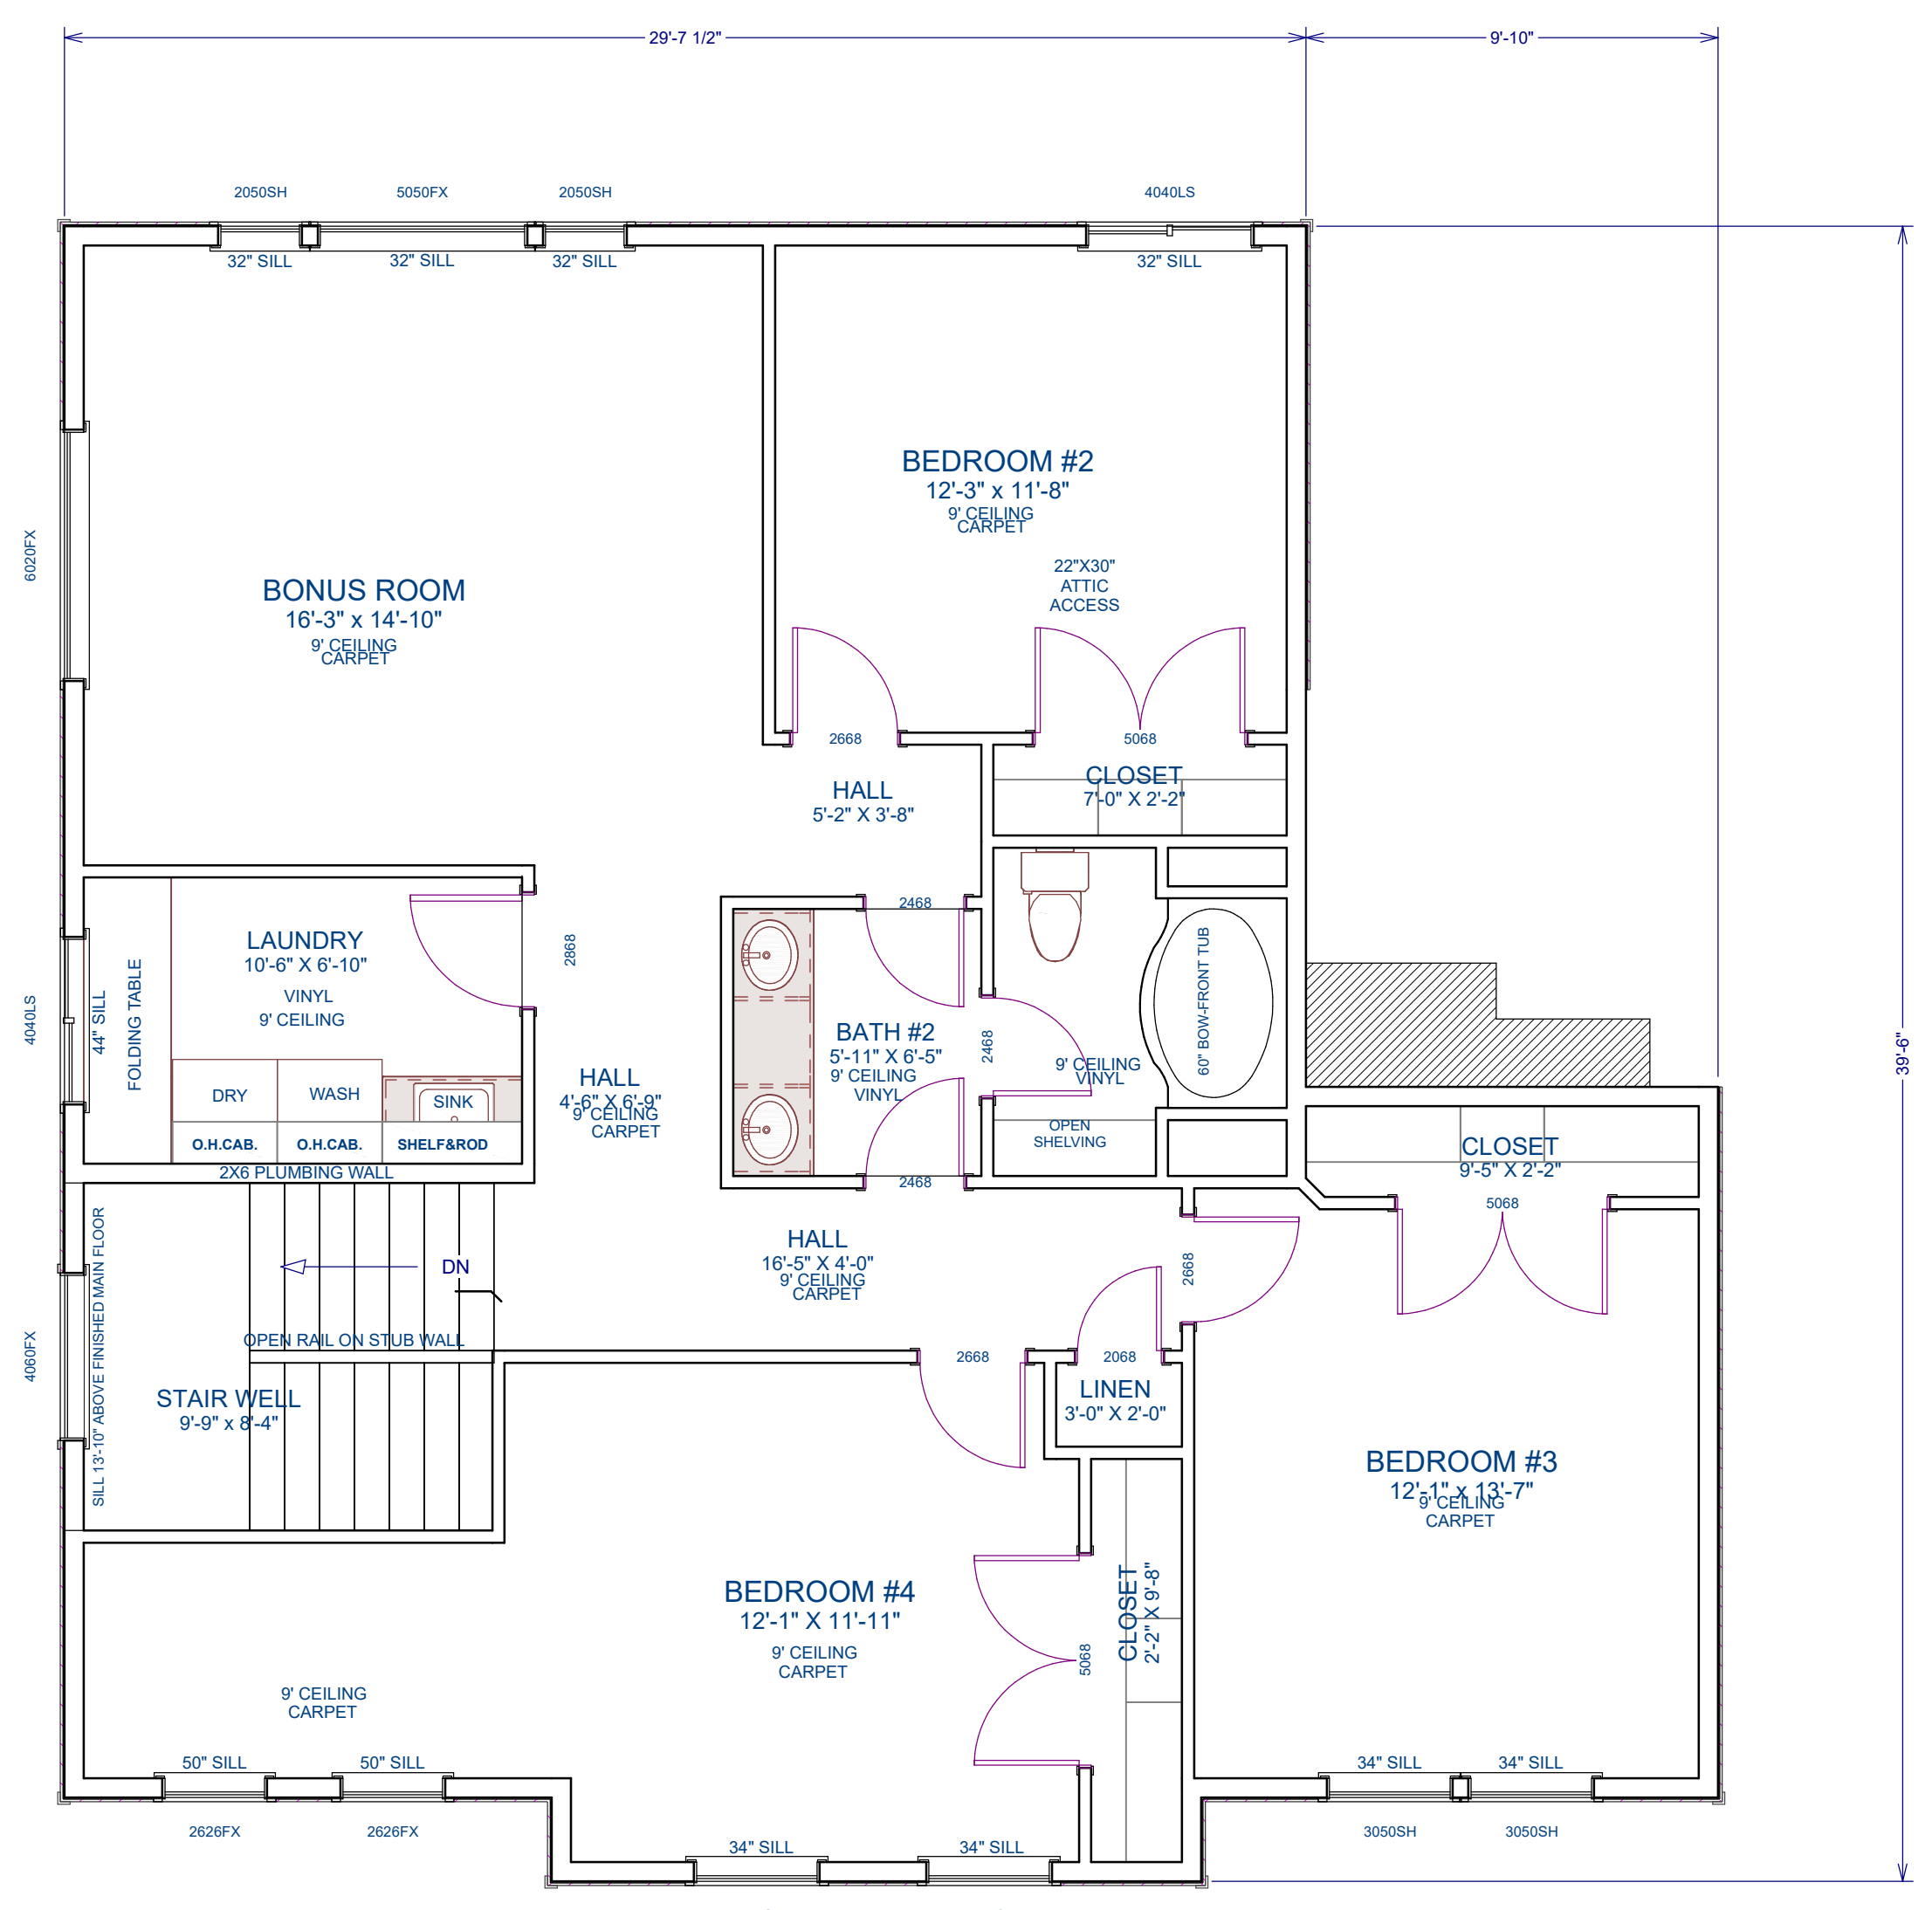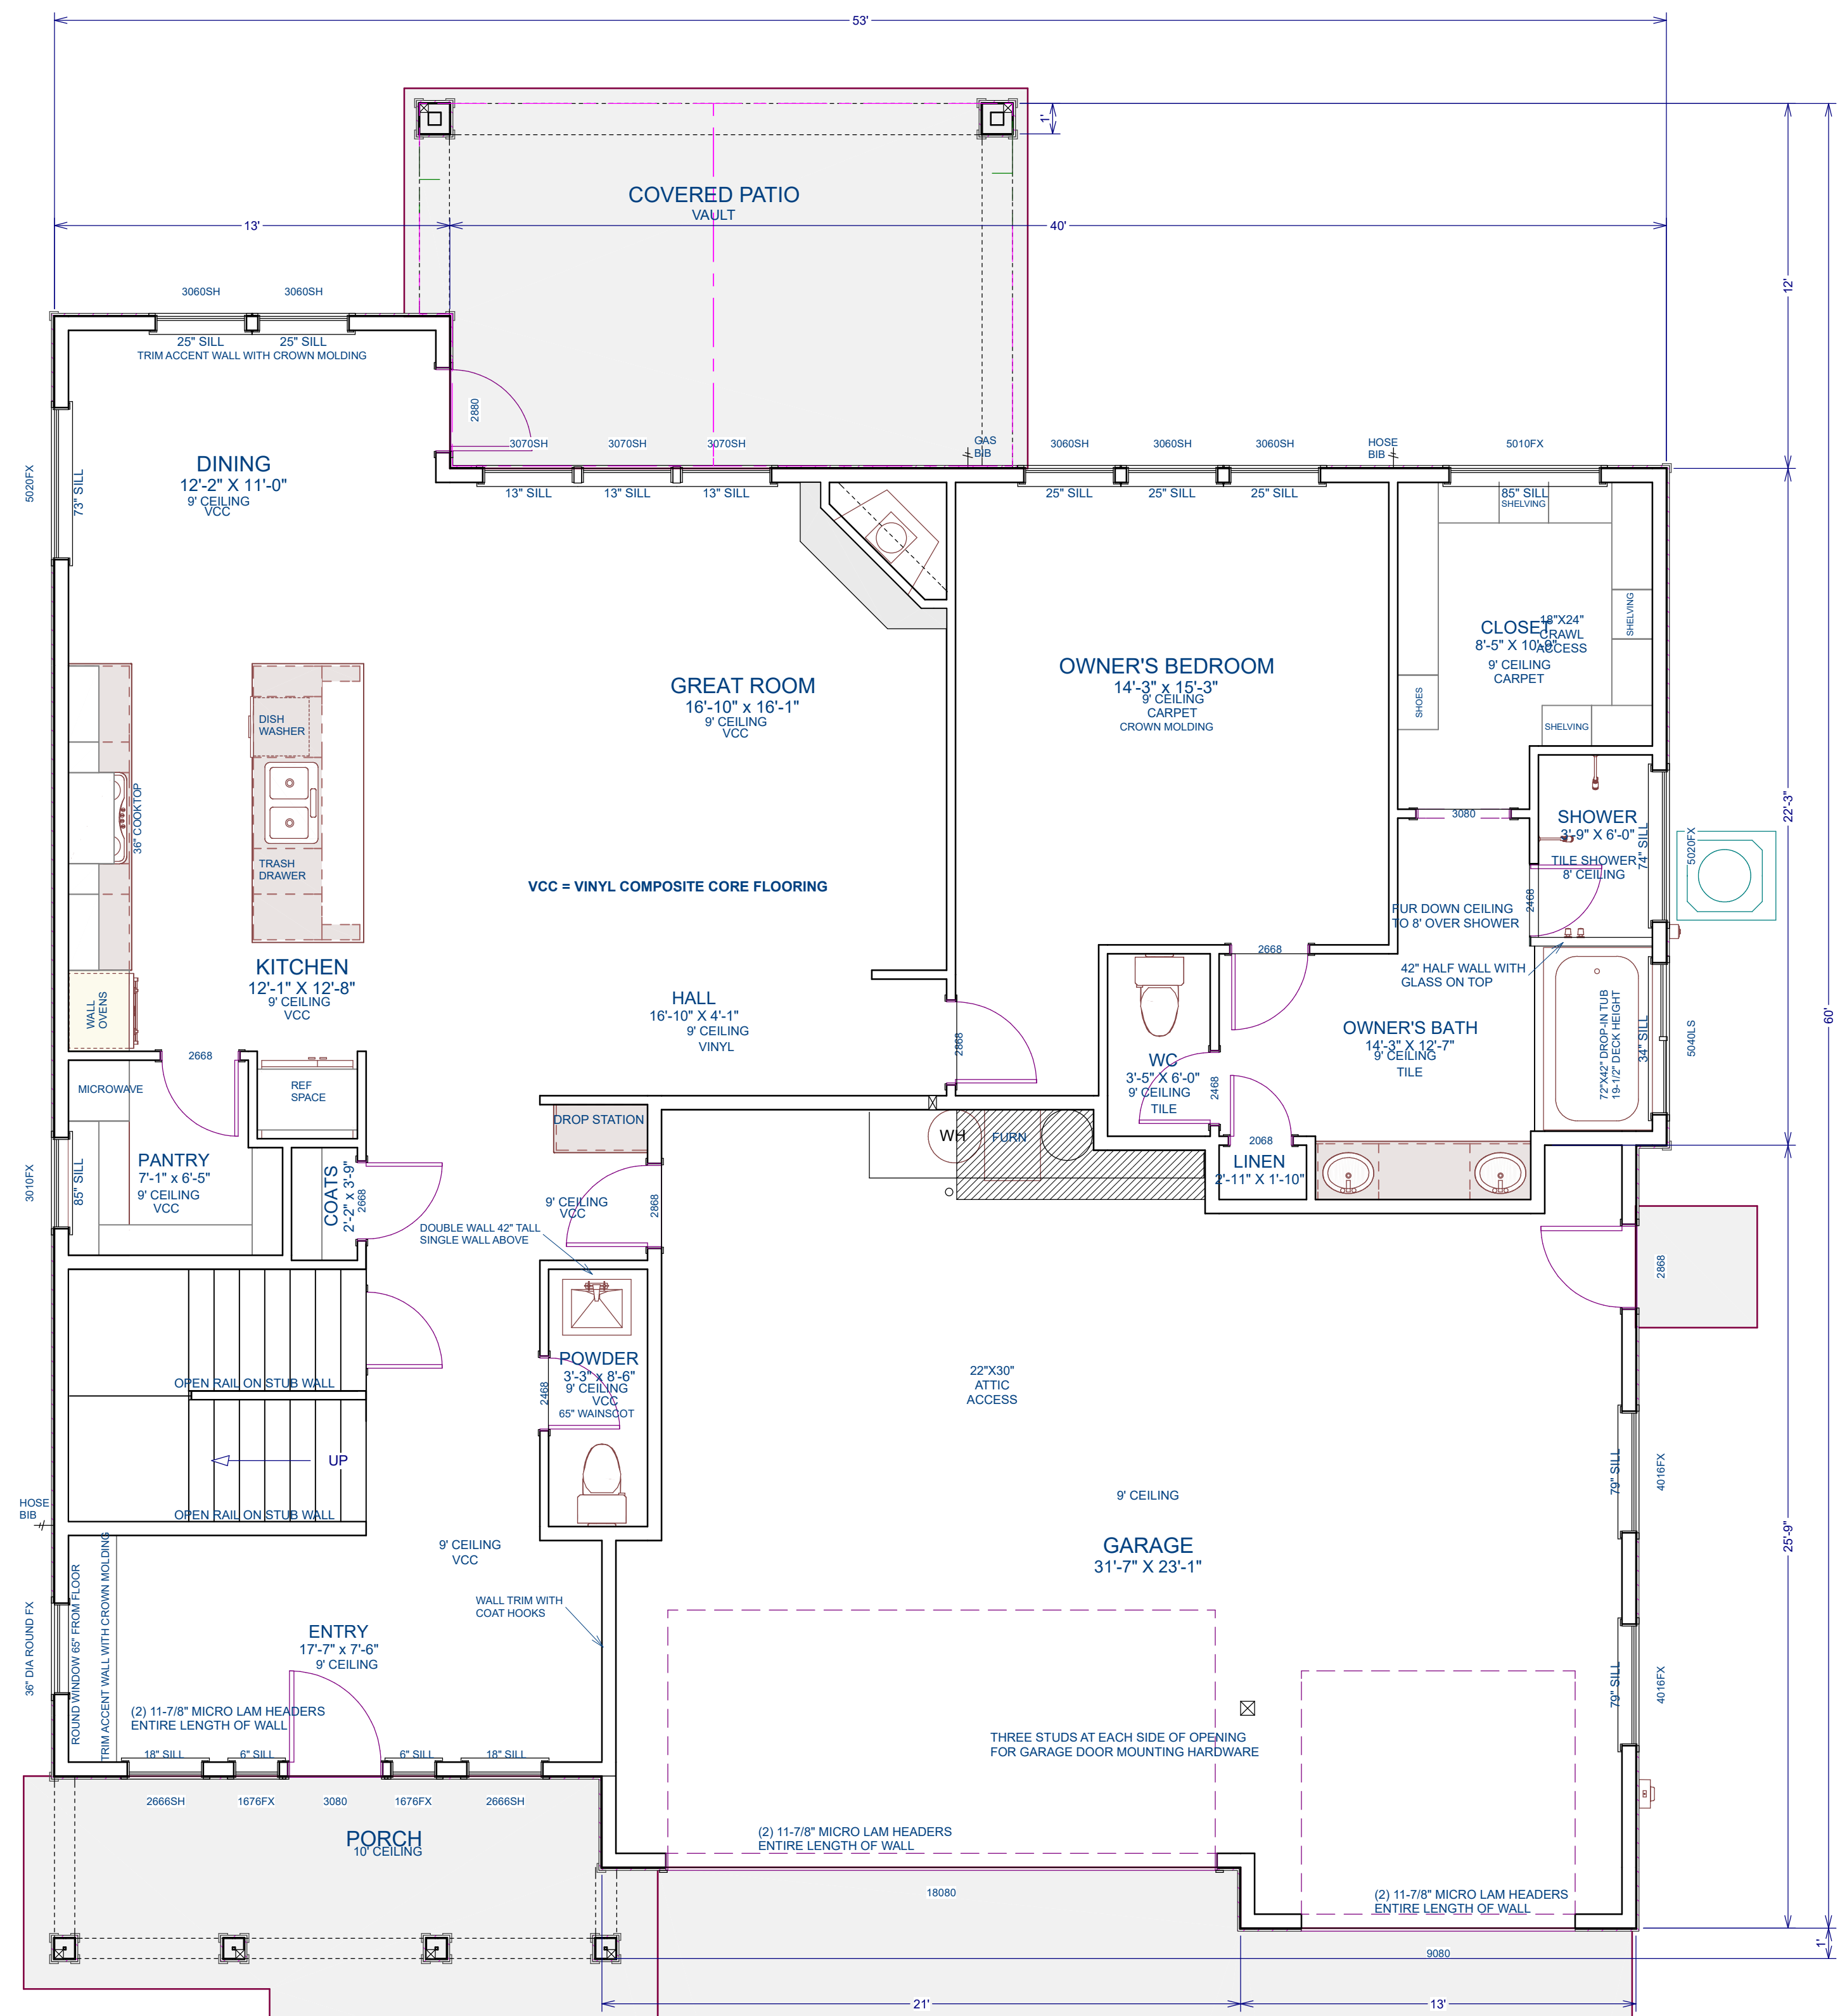

NO.	DESCRIPTION	BY	DATE

MAIN FLOOR = 1656 SQUARE FEET
 UPPER FLOOR = 1224 SQUARE FEET
 TOTAL = 2880 SQUARE FEET
 GARAGE = 795 SQUARE FEET

PROJECT DESCRIPTION:
Bentley
 LOT 07 BLK 02
 CAVEN RIDGE ESTATES EAST SUB 2
 3744 S DAYBREAK WAY
 MERIDIAN, ID 83642

BILTMORE CO.
 1680 W. CAYUSE CREEK DR.
 MERIDIAN, IDAHO 83646
 208-895-0500

BILTMORE CO.
Biltmore...Build Better!

DATE:
 6/24/2020

SCALE:
 1/4"=1'-0"

SHEET:
3